



332
210
38
210
20
47
635

PARTER

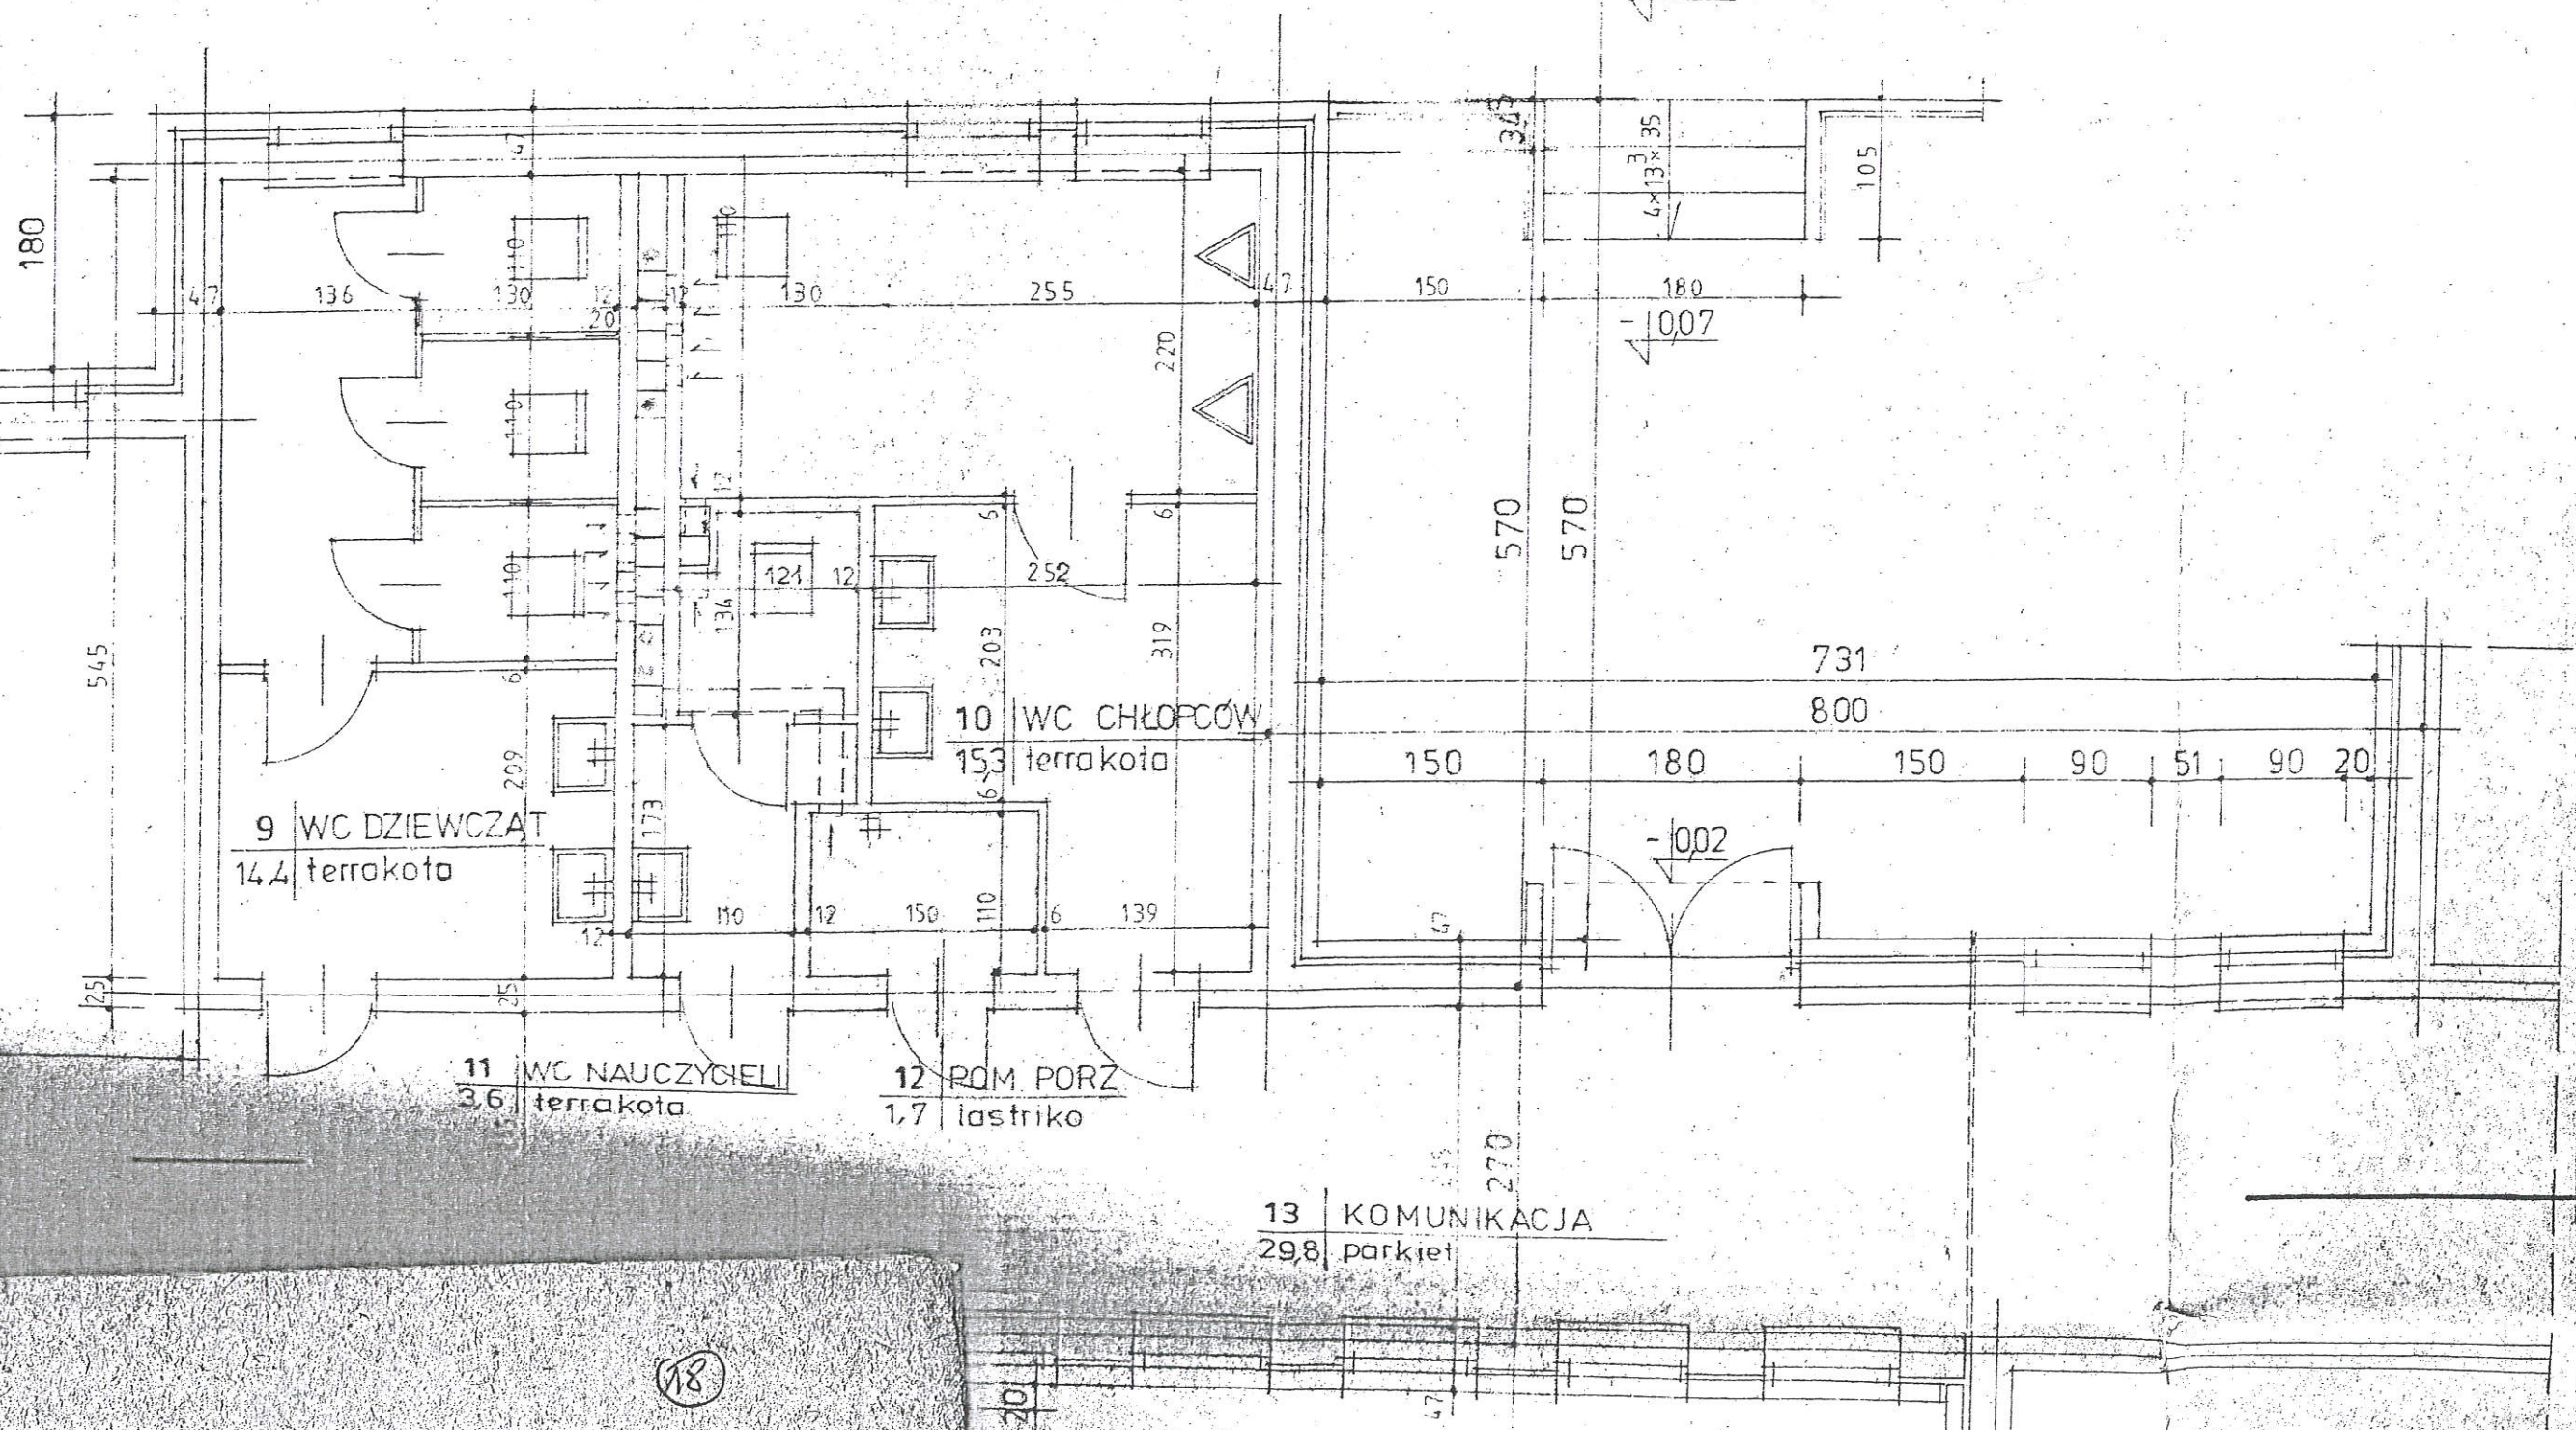

PIĘTRO

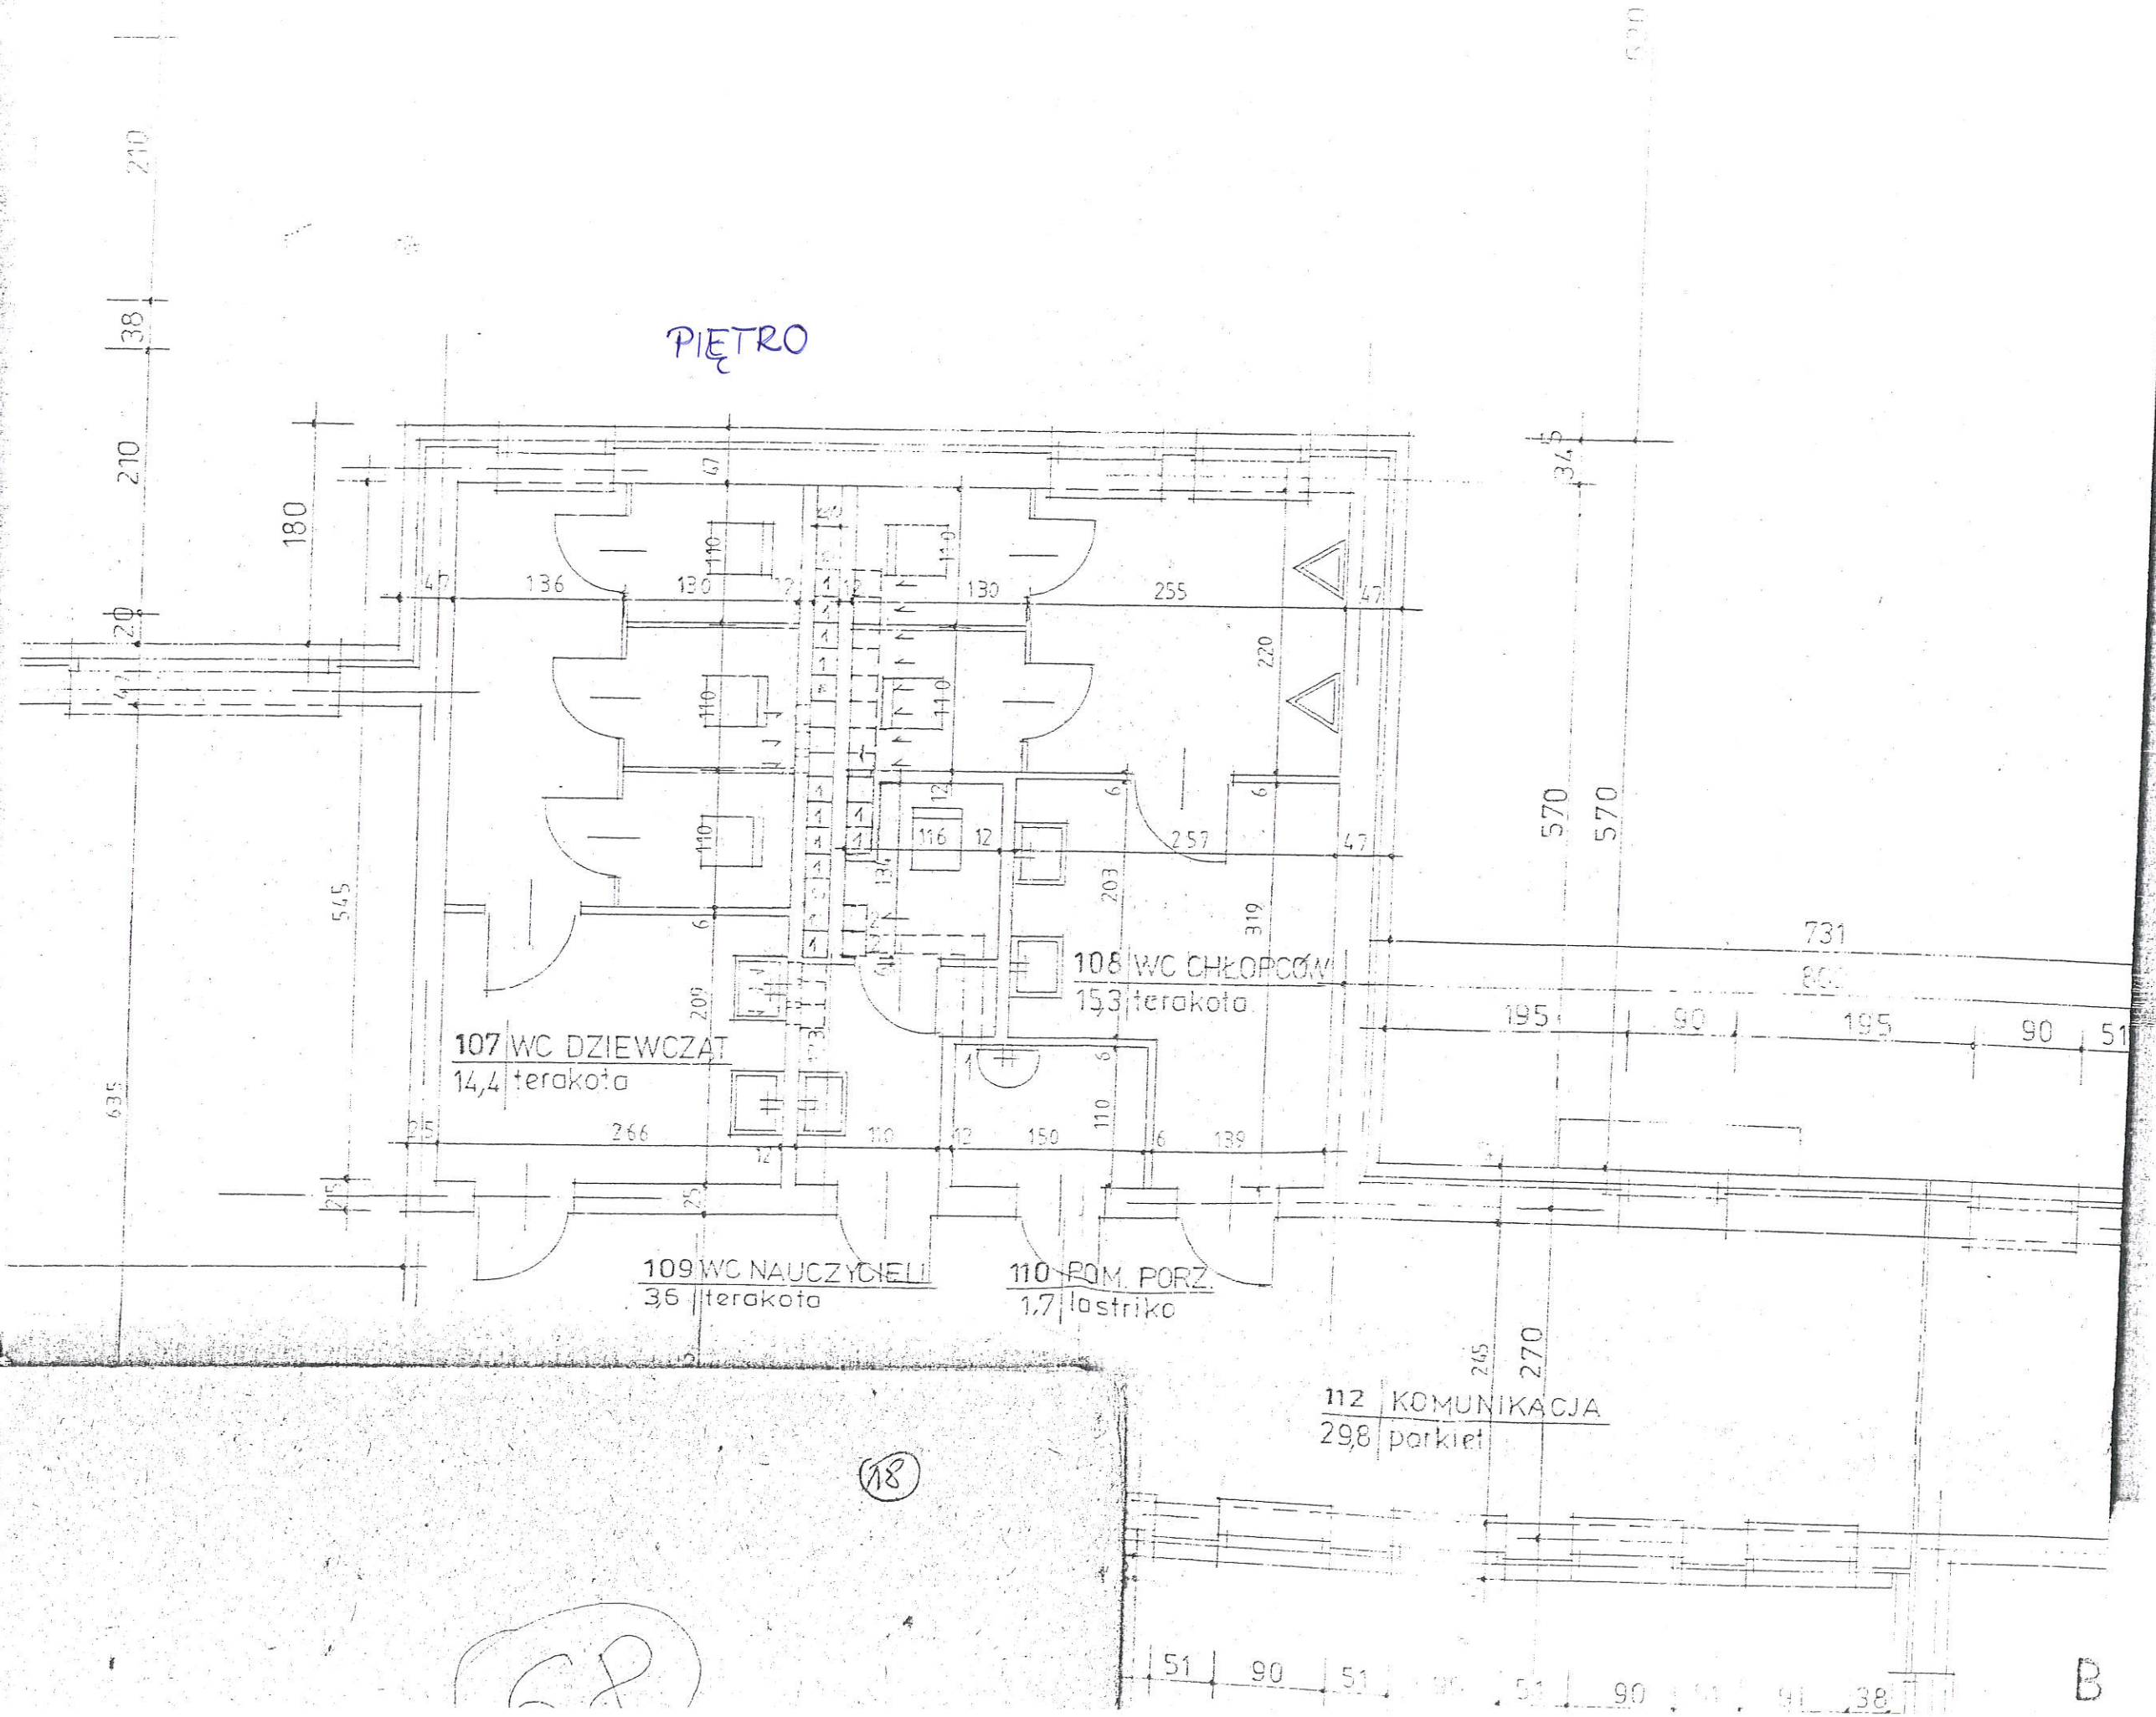

18

CP

B